


Sketches on site and graphical representations of the sound environment:



Site:

Color index describing observed site-specific qualities of space and sound:

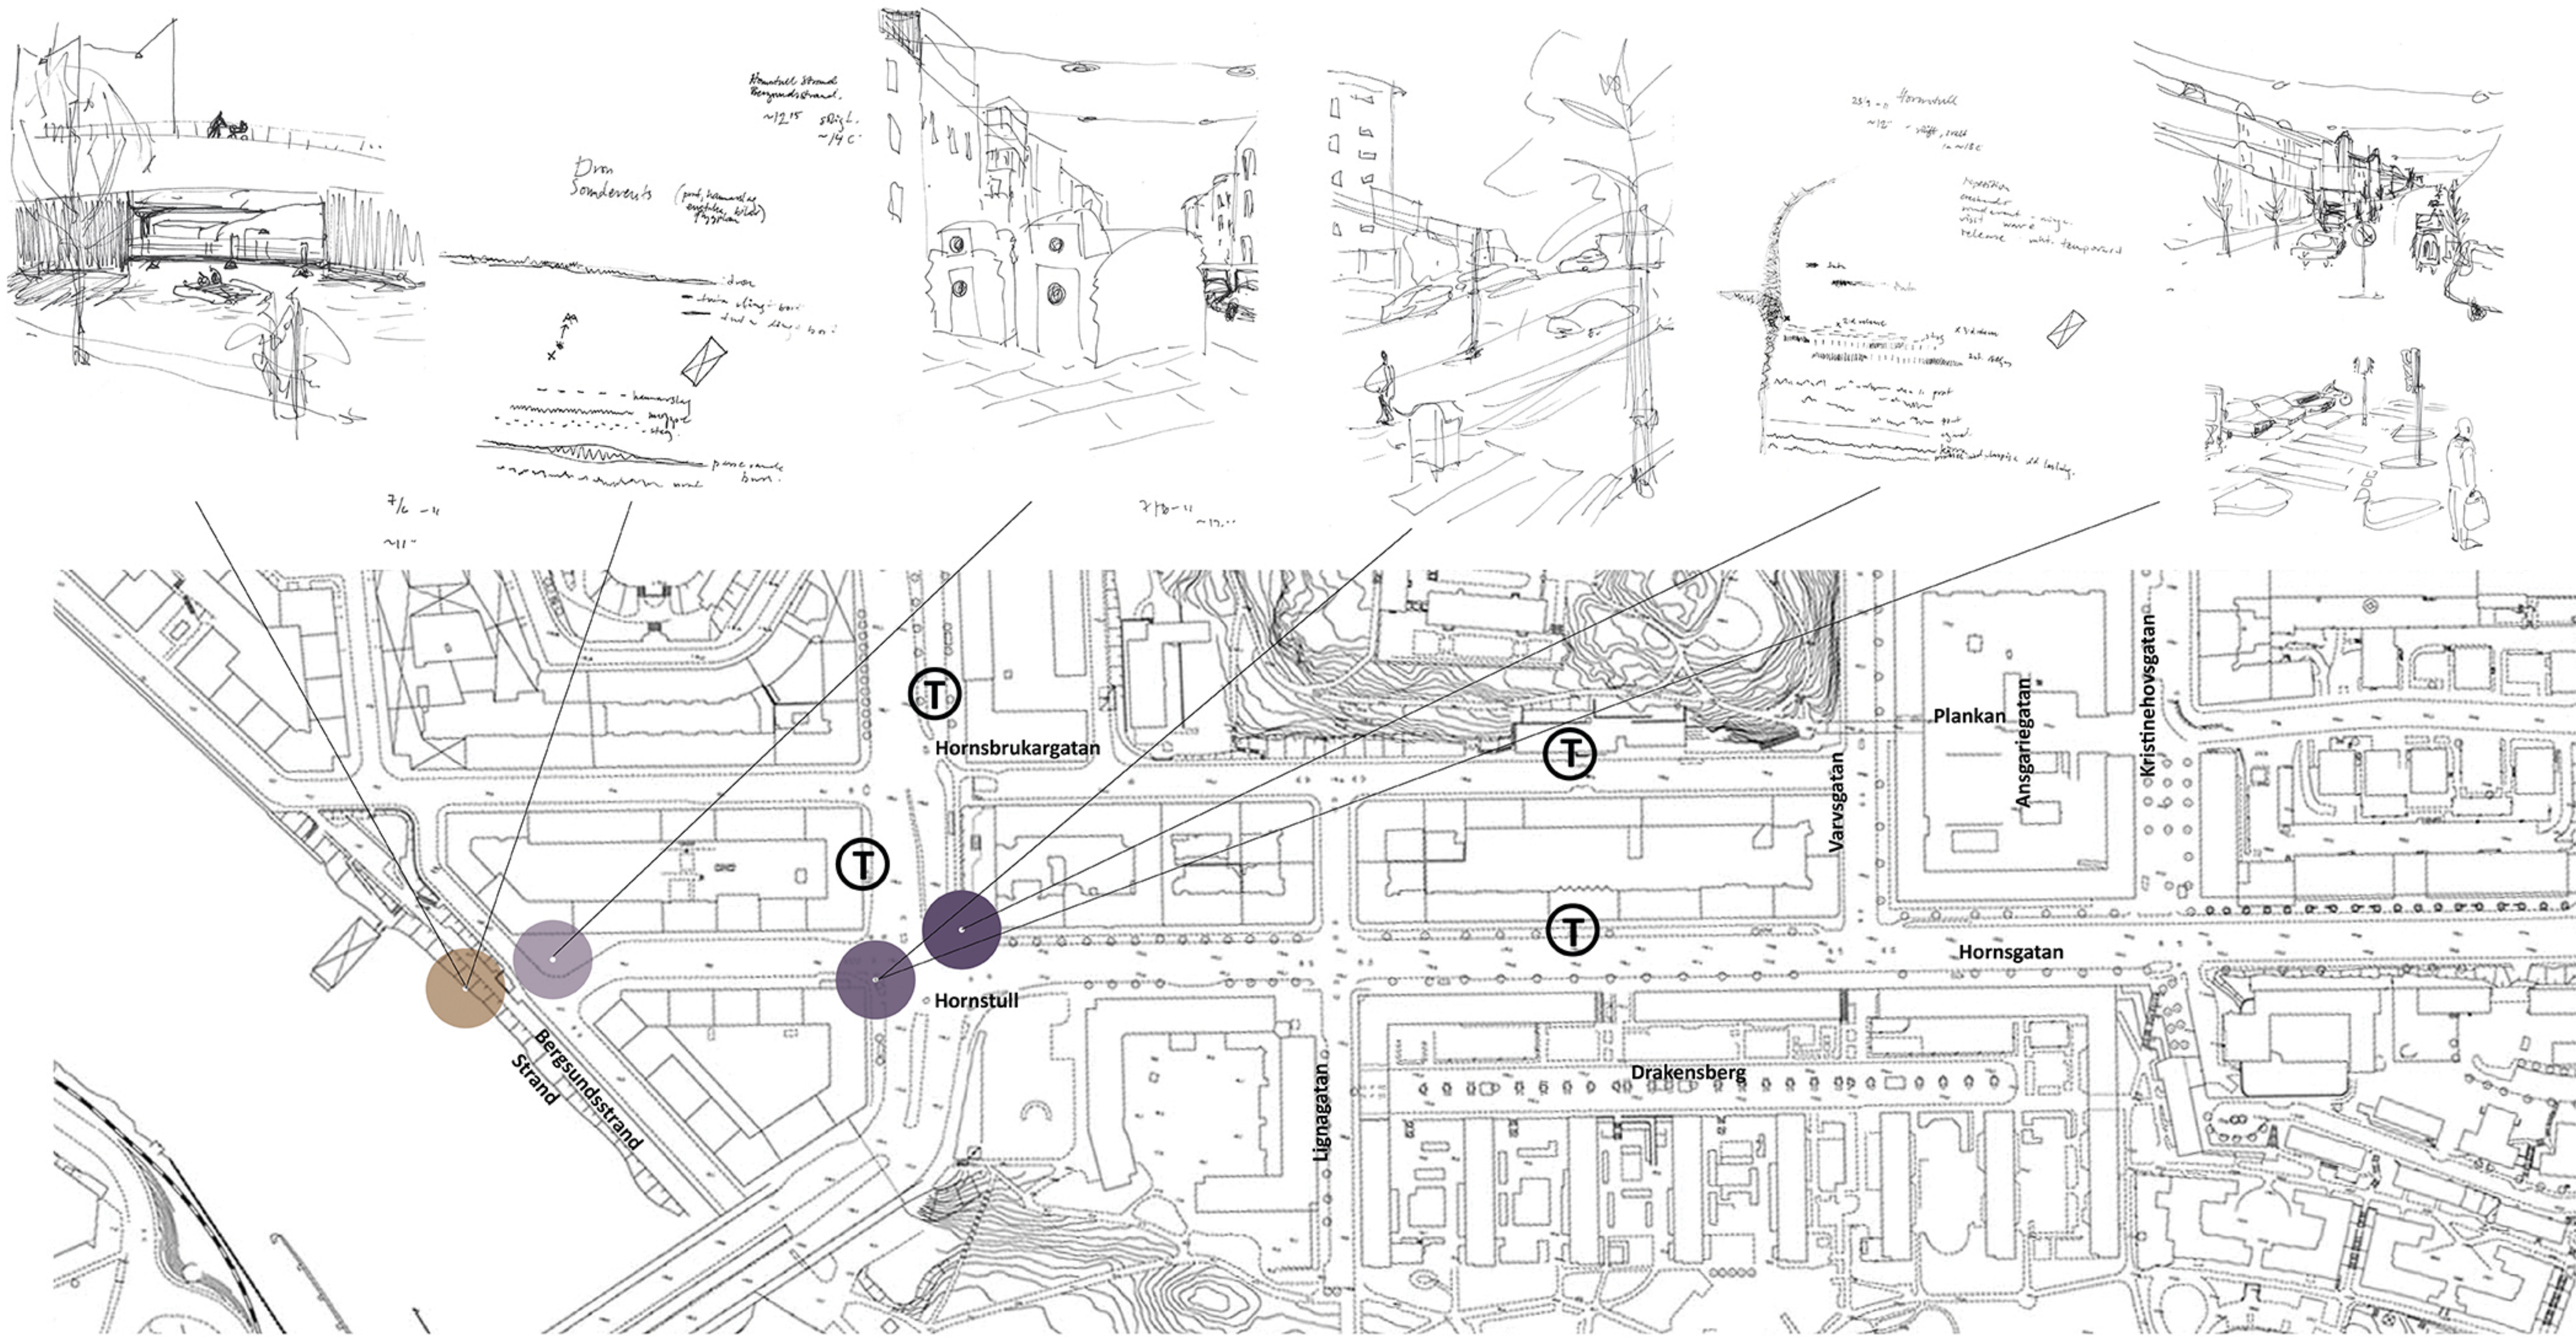

Possible options of circulation for pedestrians and vehicles:

— Pedestrians
— Vehicles

Strand Bergsundsstrand




Hornstull




Spatio-sonic drawings:

Morphologic plan:
Skala 1:1000
1cm = 10 m


Key to spatio-sonic drawings:

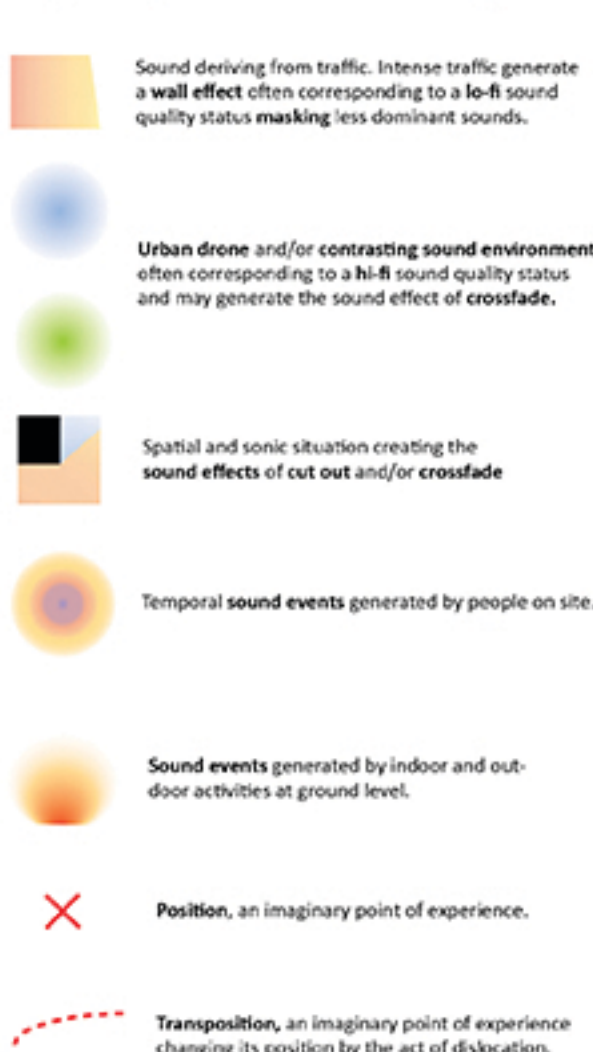

Spatio-sonic plan without traffic:
1: 500
4 cm = 20 m
1 cm = 5 m

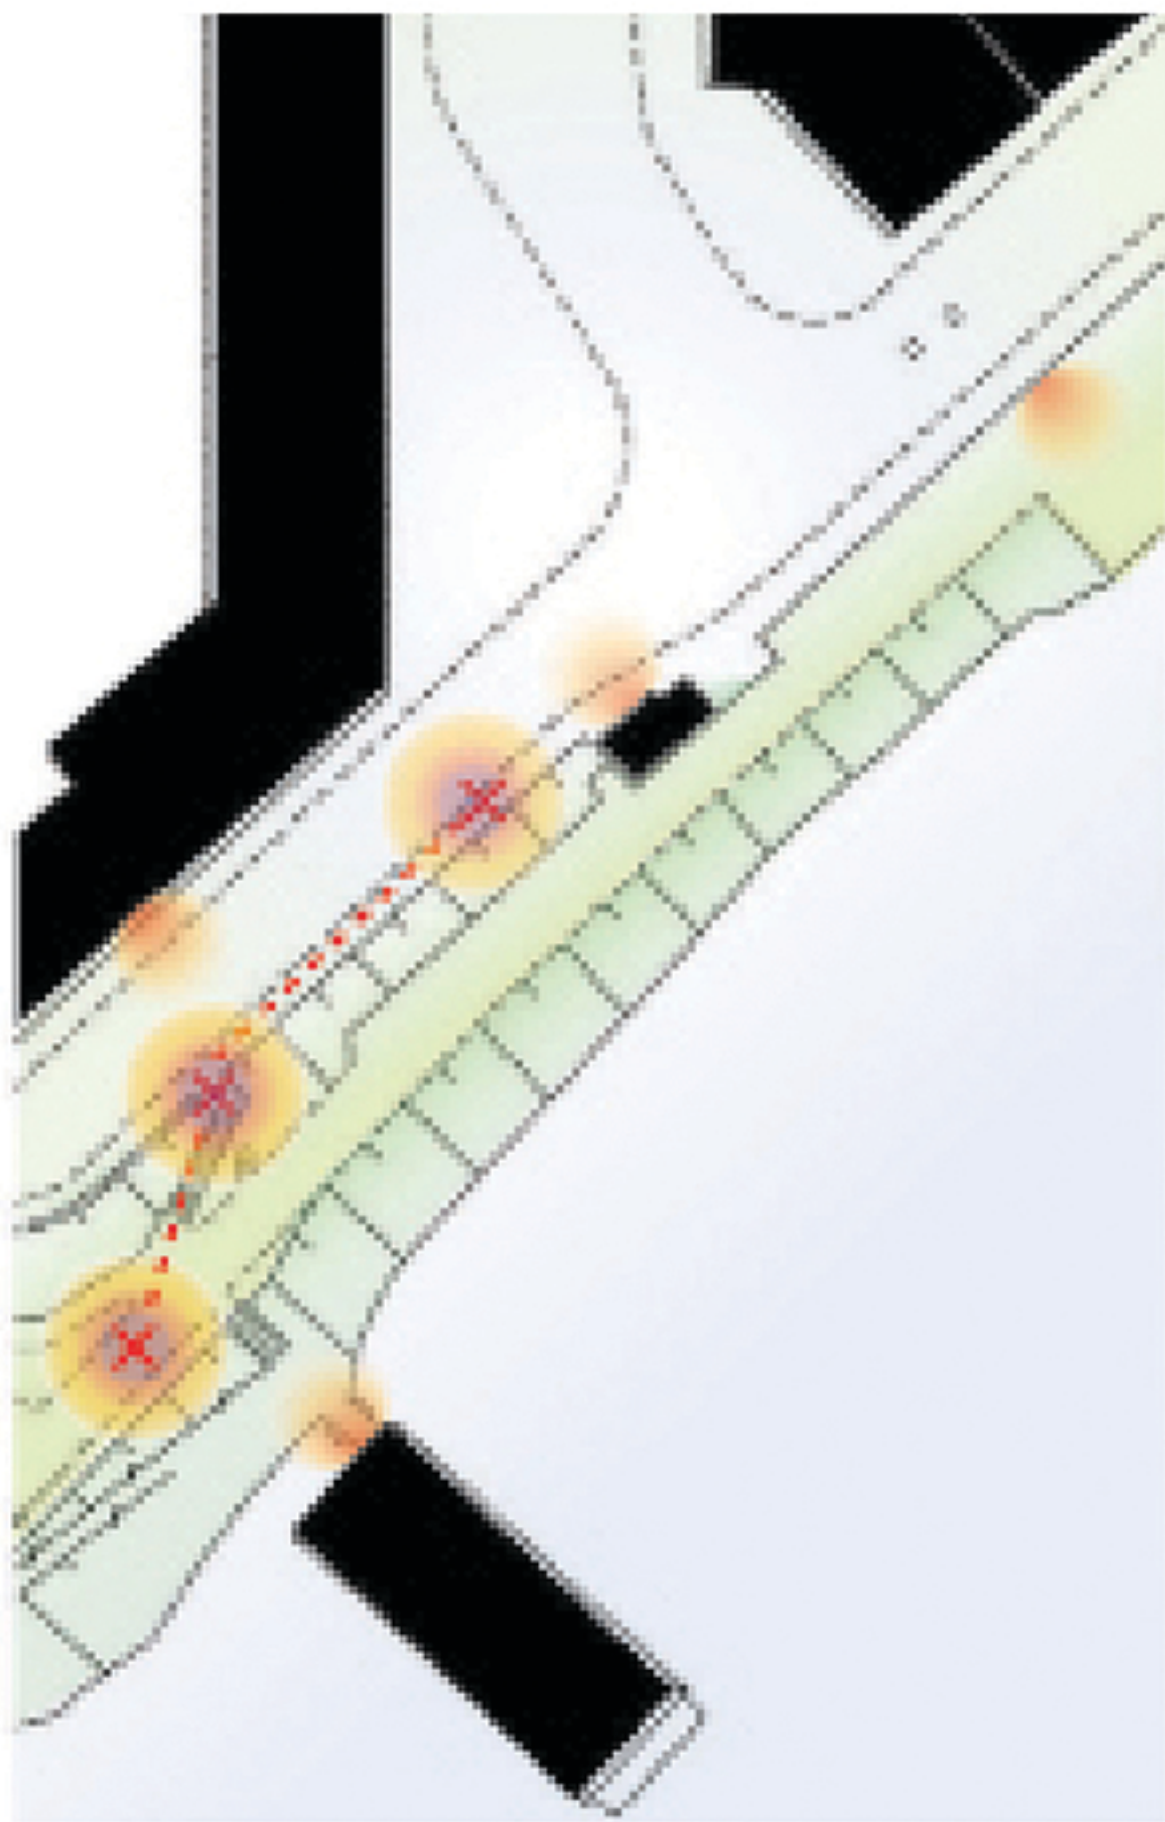

Spatio-sonic plan with traffic:
1: 500

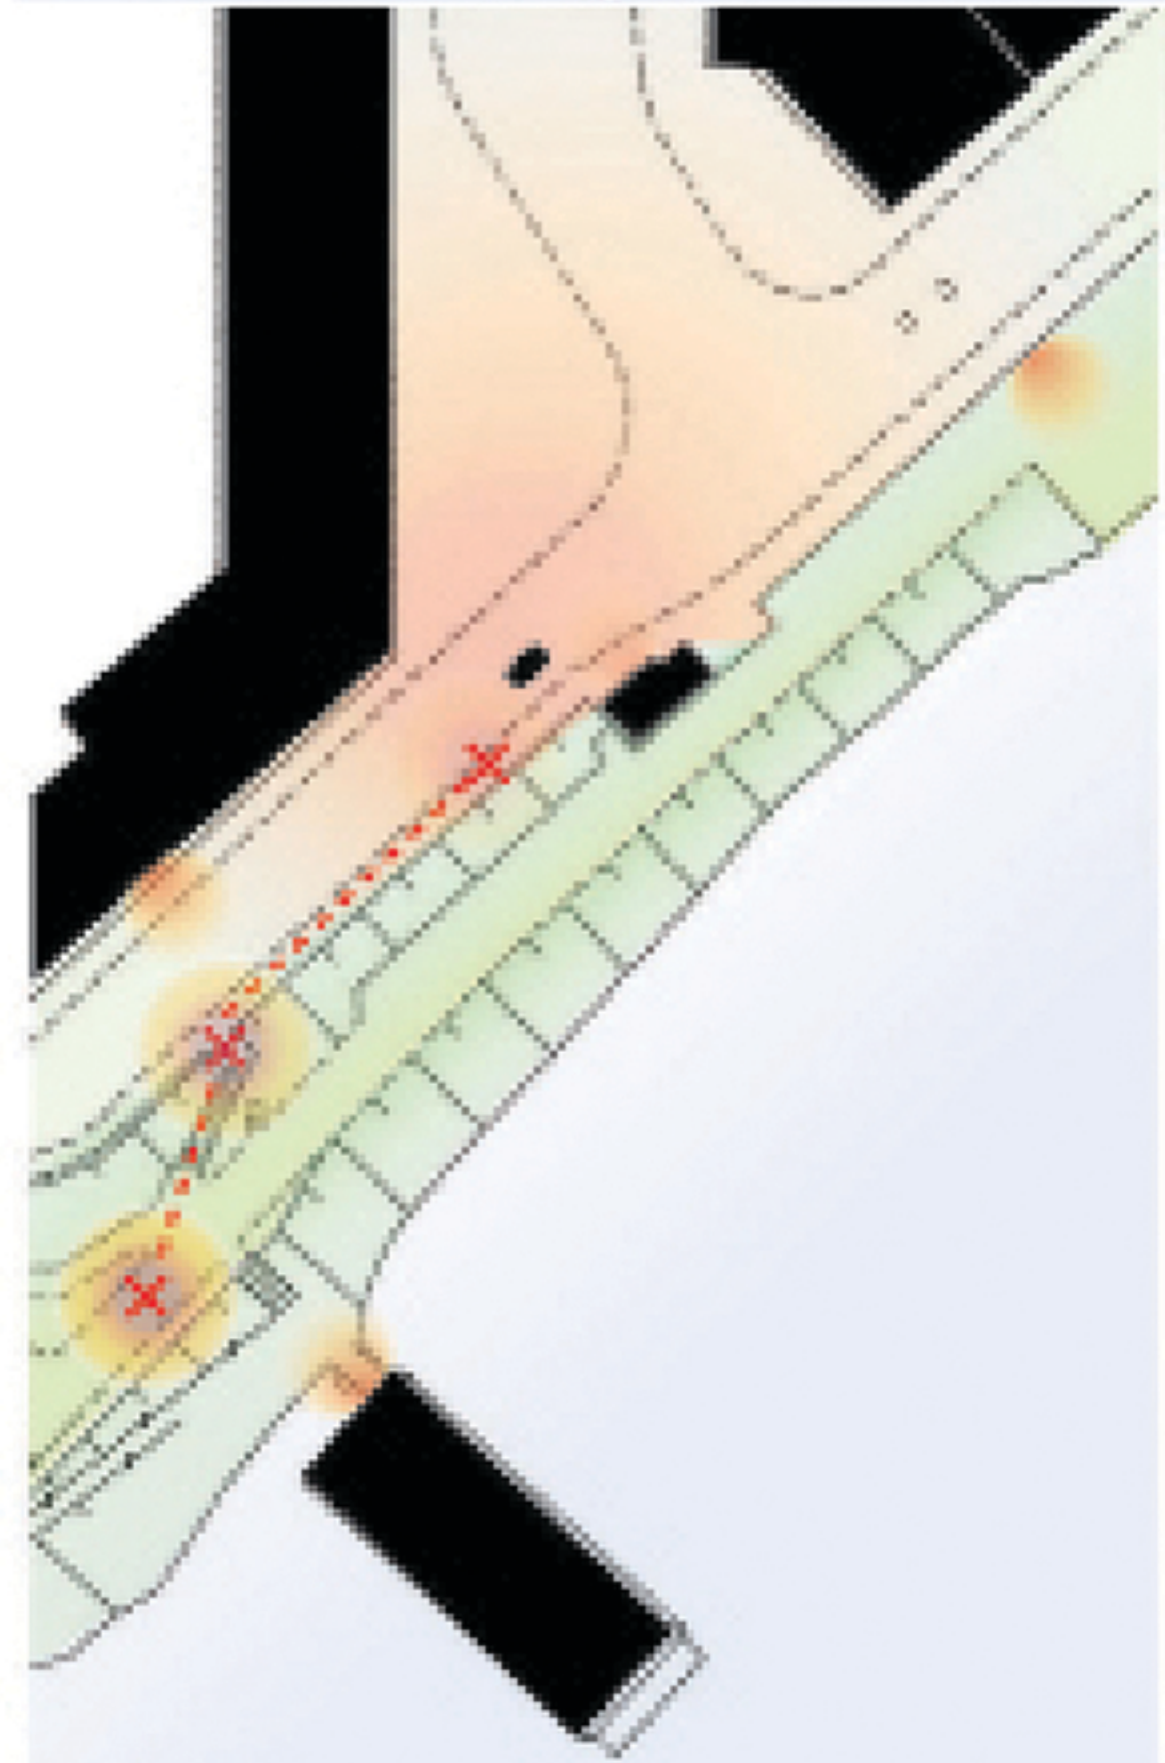


Morphologic section:
1: 500
4 cm = 20 m
1 cm = 5 m




1: 250
8 cm = 20 m
1 cm = 2,5 m



Spatio-sonic section without traffic:
1: 500

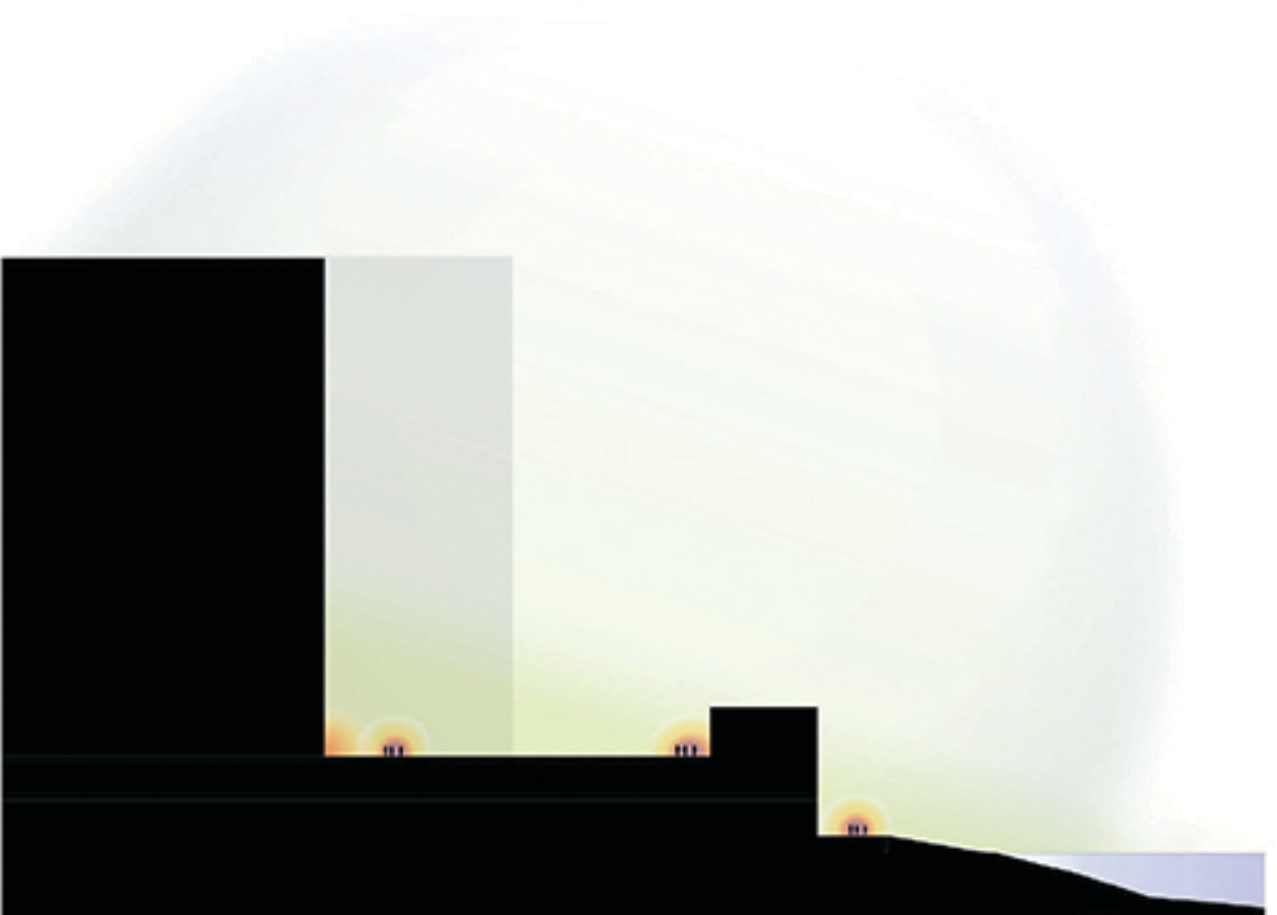

1: 250
8 cm = 20 m
1 cm = 2,5 m

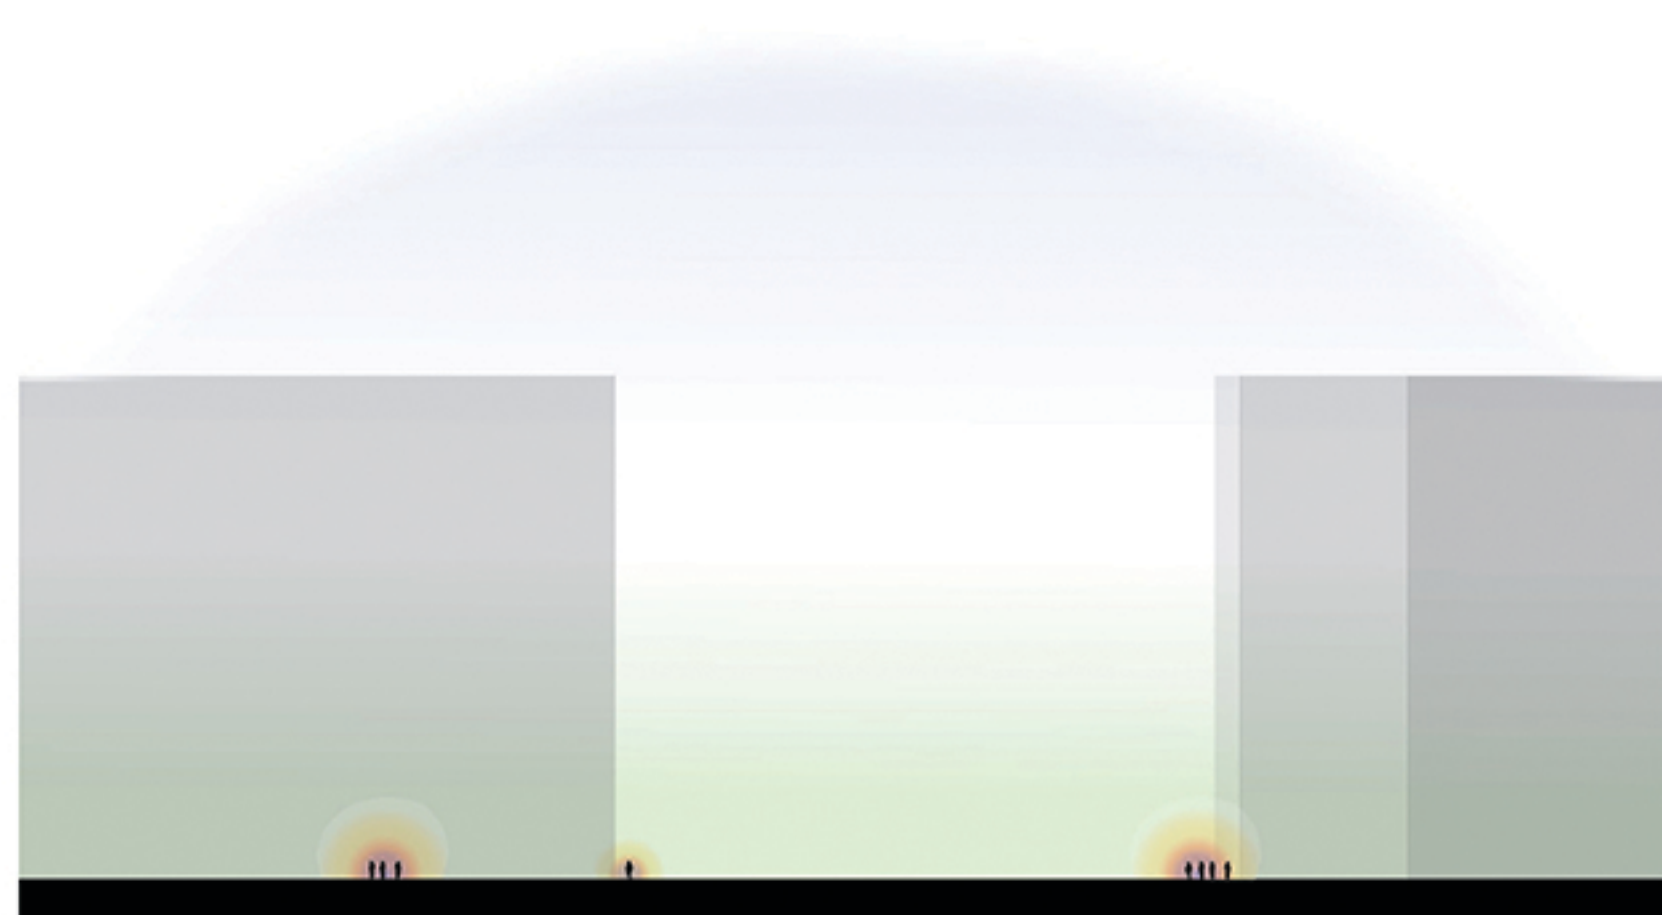

Spatio-sonic section with traffic:
1: 500



1: 250
8 cm = 20 m
1 cm = 2,5 m

