



**Sketches on site  
and graphical  
representations  
of the sound  
environment:**

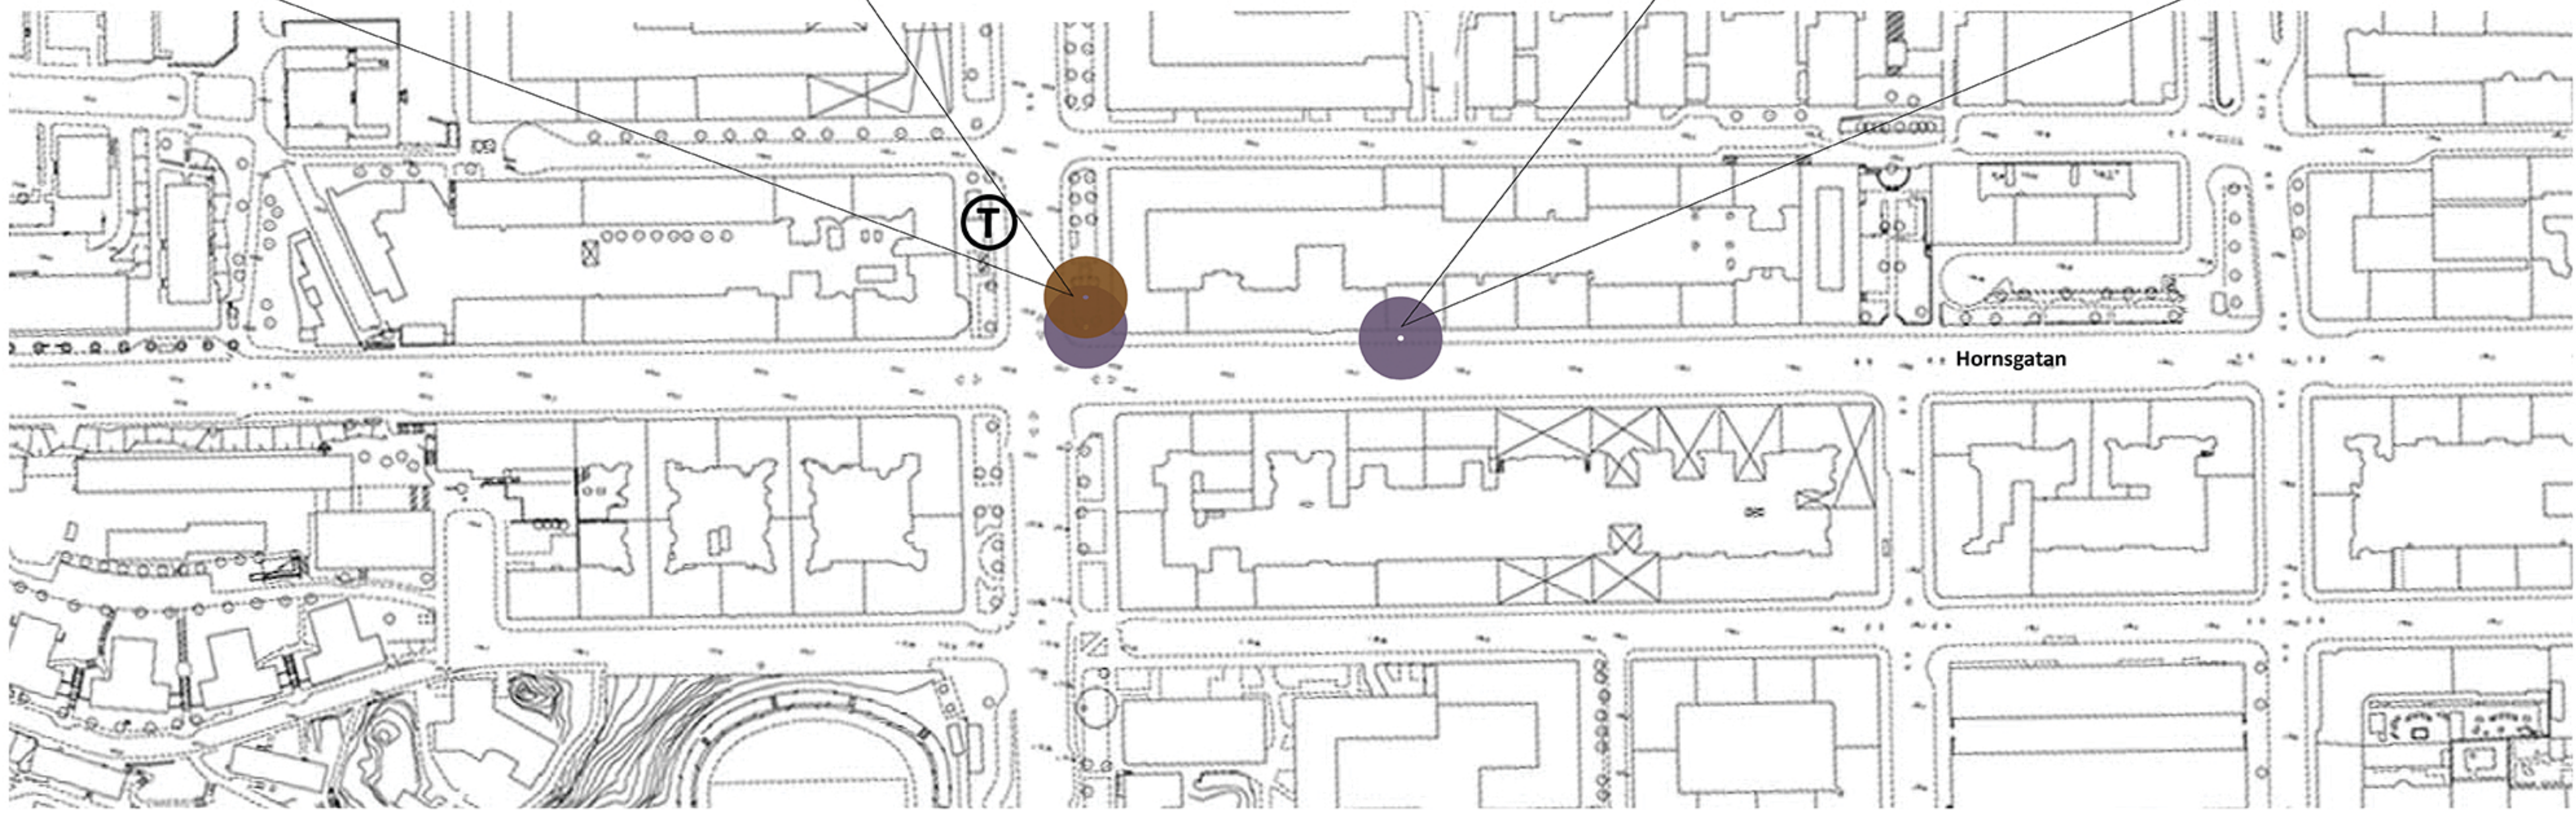

**Site:**

**Color index describing  
observed site-specific  
qualities of space and sound:**

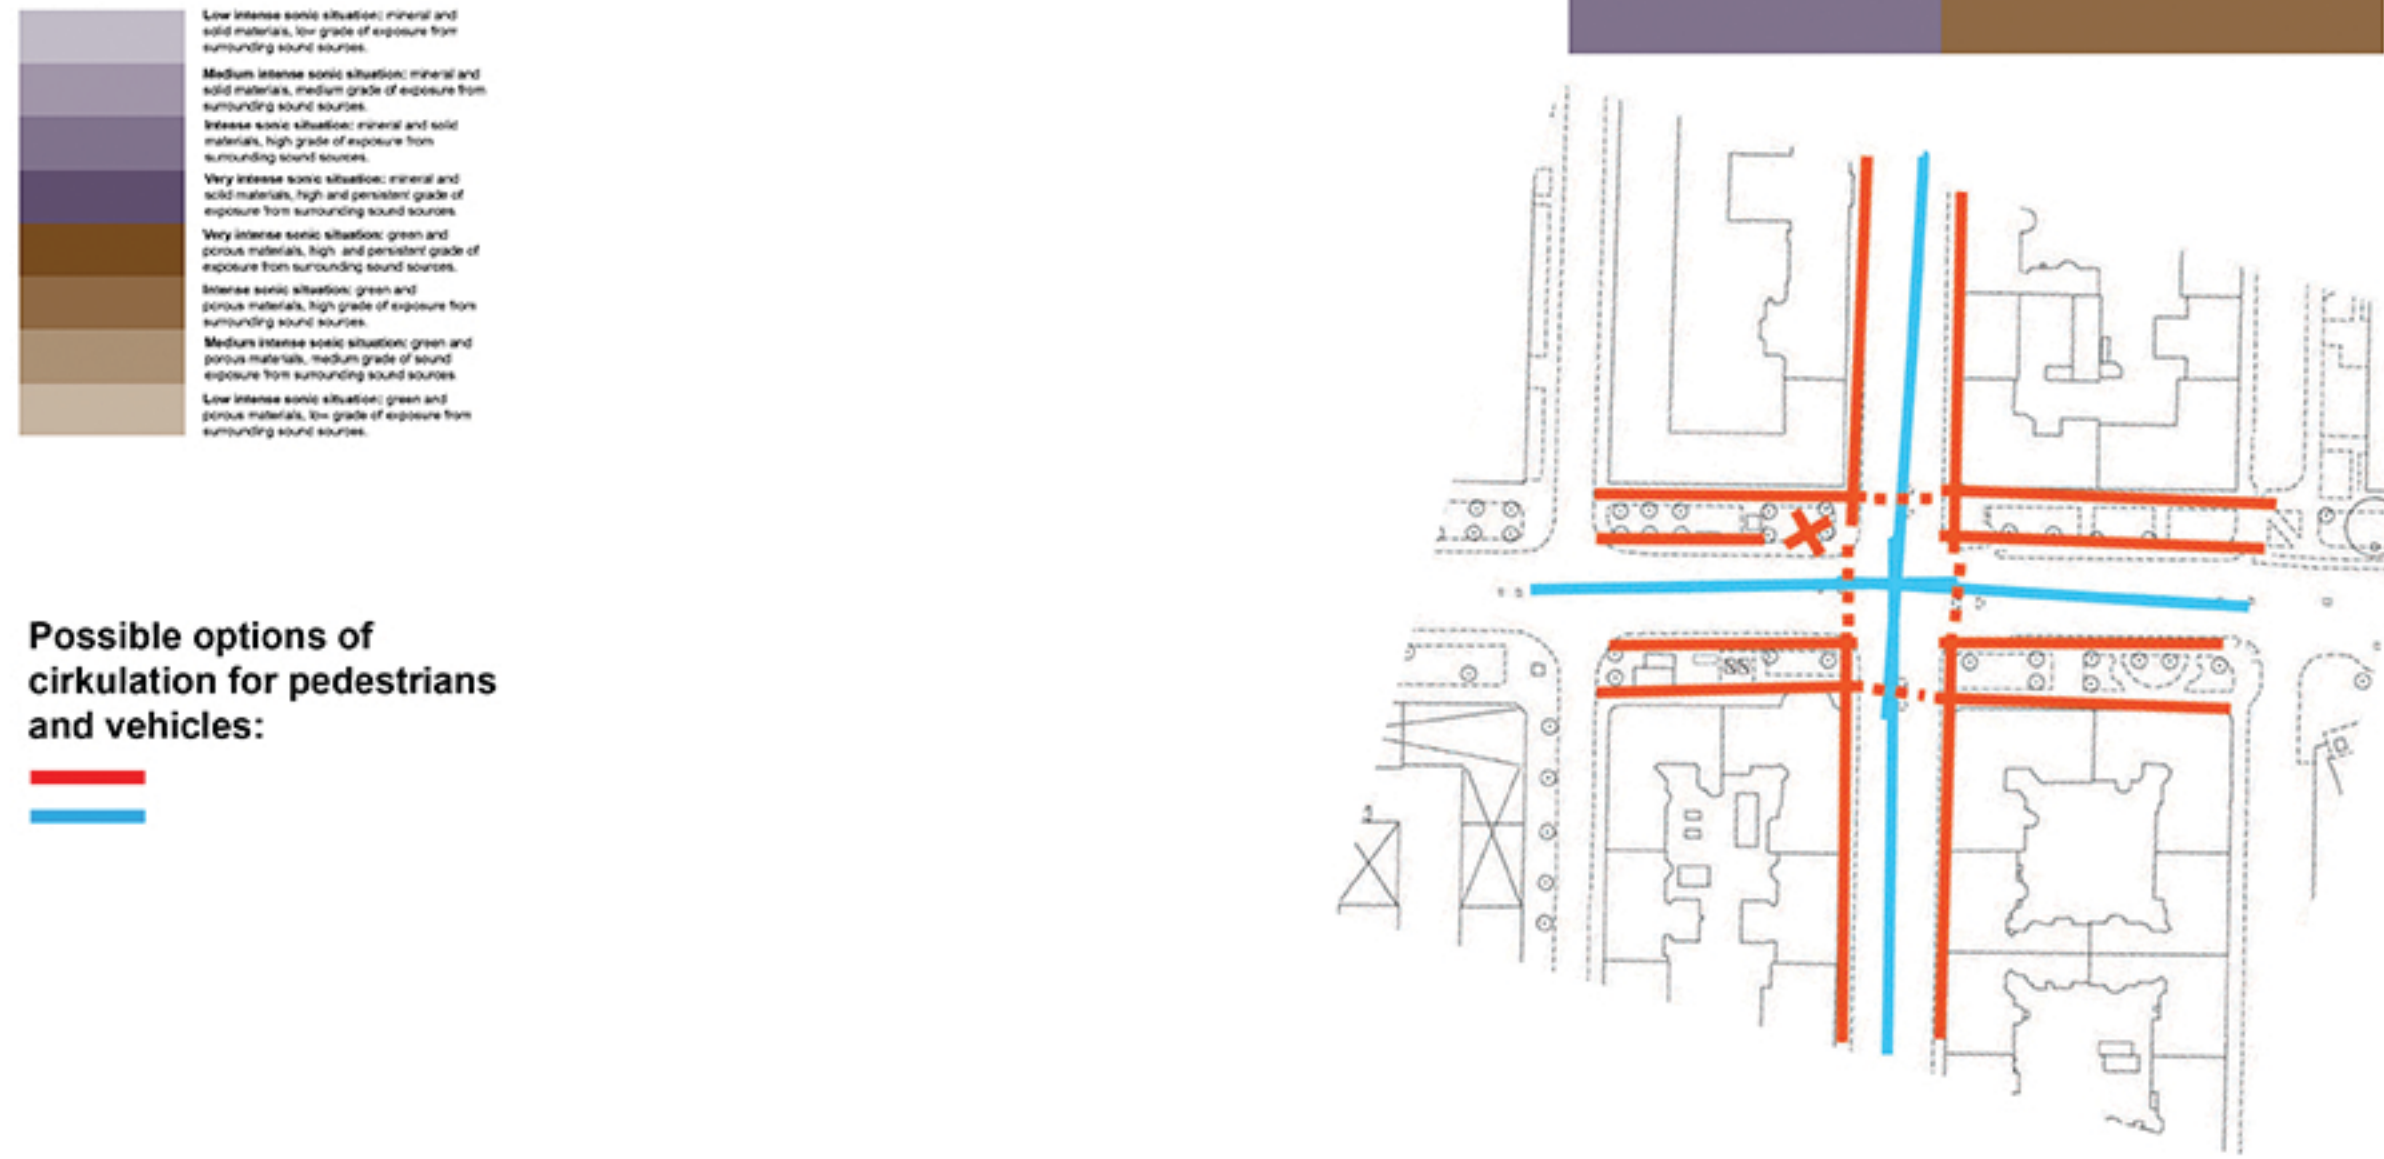

**Possible options of circulation for pedestrians and vehicles:**



**Spatio-sonic drawings:**

**Morphologic plan:**

1: 500  
4 cm = 20 m  
1 cm = 5 m

**Key to spatio-sonic drawings:**



**Spatio-sonic plan without traffic:**

1: 500

**Spatio-sonic plan with traffic:**

1: 500


**Morphologic section:**

1: 250  
8 cm = 20 m  
1 cm = 2,5 m



**Spatio-sonic section without traffic:**

1: 250

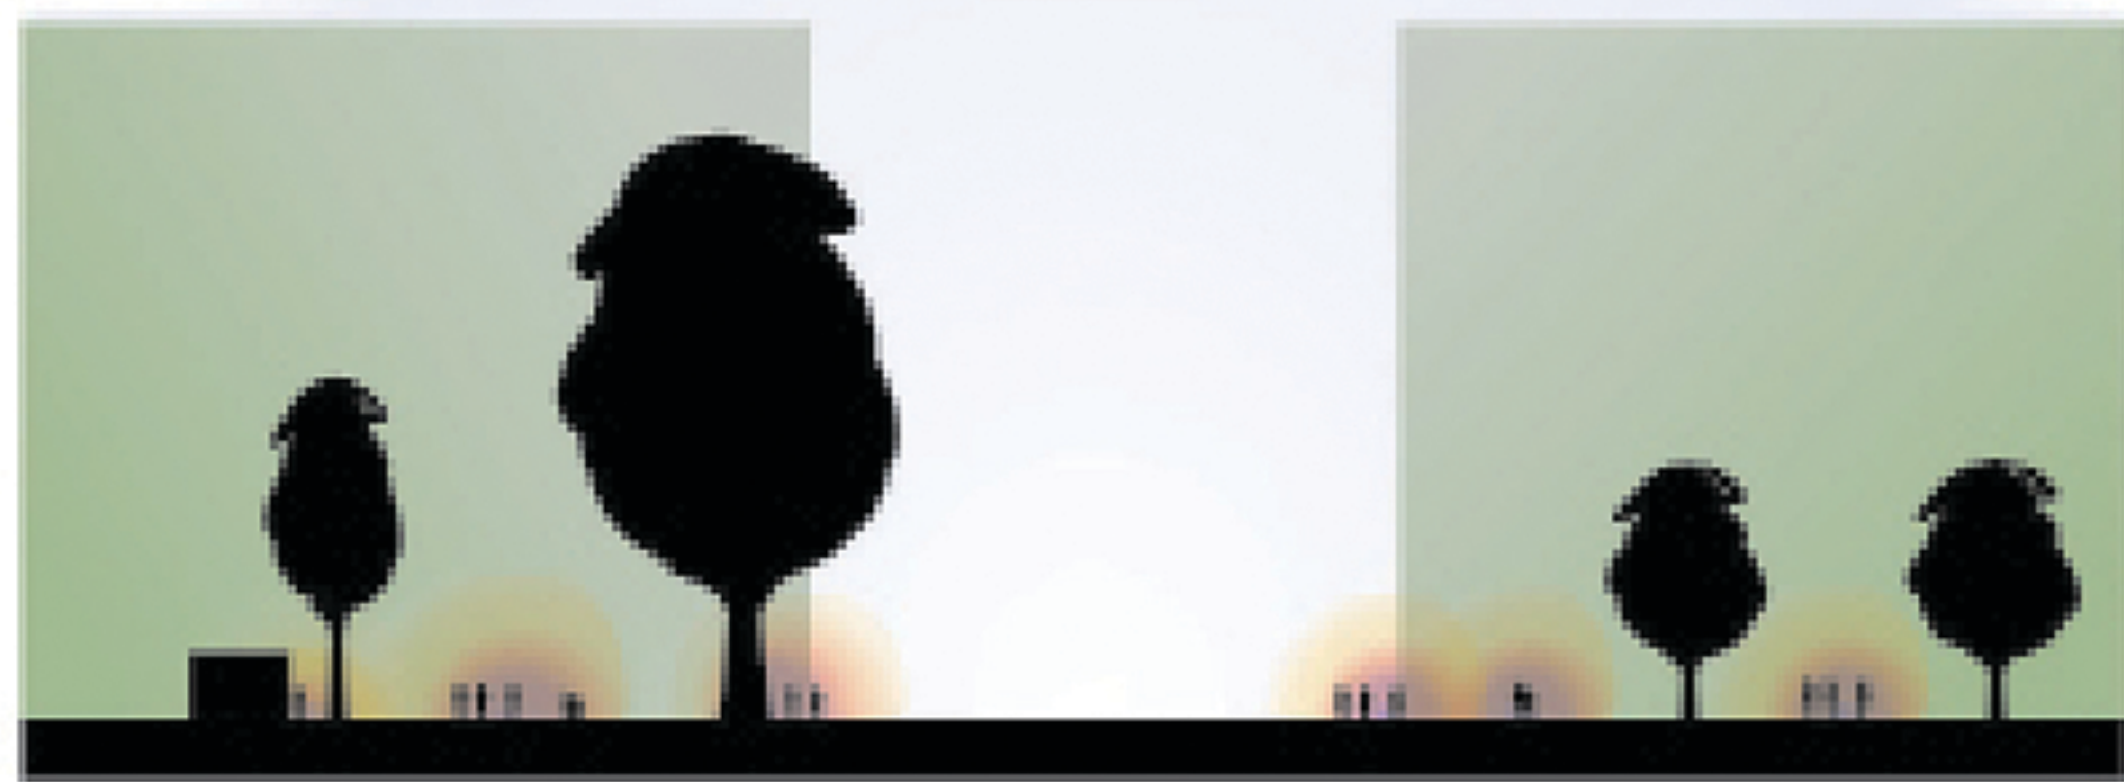

**Spatio-sonic section with traffic:**

1: 250

